


BUILDINGS/FACILITIES		
EXISTING	ULTIMATE	DESCRIPTION
1		PAYSON HANGAR ONE
2	20	ADMINISTRATION/TERMINAL BUILDING
3	21	MAINTENANCE/STORAGE
4		RESTAURANT
5	22	HELIPAD
6		NON-DIRECTIONAL BEACON (NDB)
7		CAMPGROUND/RESTROOMS/SHOWER FACILITIES
8		ELECTRICAL VAULT
	23	FUEL STORAGE
	24	T-HANGAR
	25	SHADE HANGAR
	26	FIXED BASE OPERATION HANGAR
	27	AIRPORT RESCUE and FIREFIGHTING (ARFF)
	28	AIRCRAFT WASH/MAINTENANCE FACILITY
	29	EQUIPMENT STORAGE BUILDING
	30	AIR TRAFFIC CONTROL TOWER

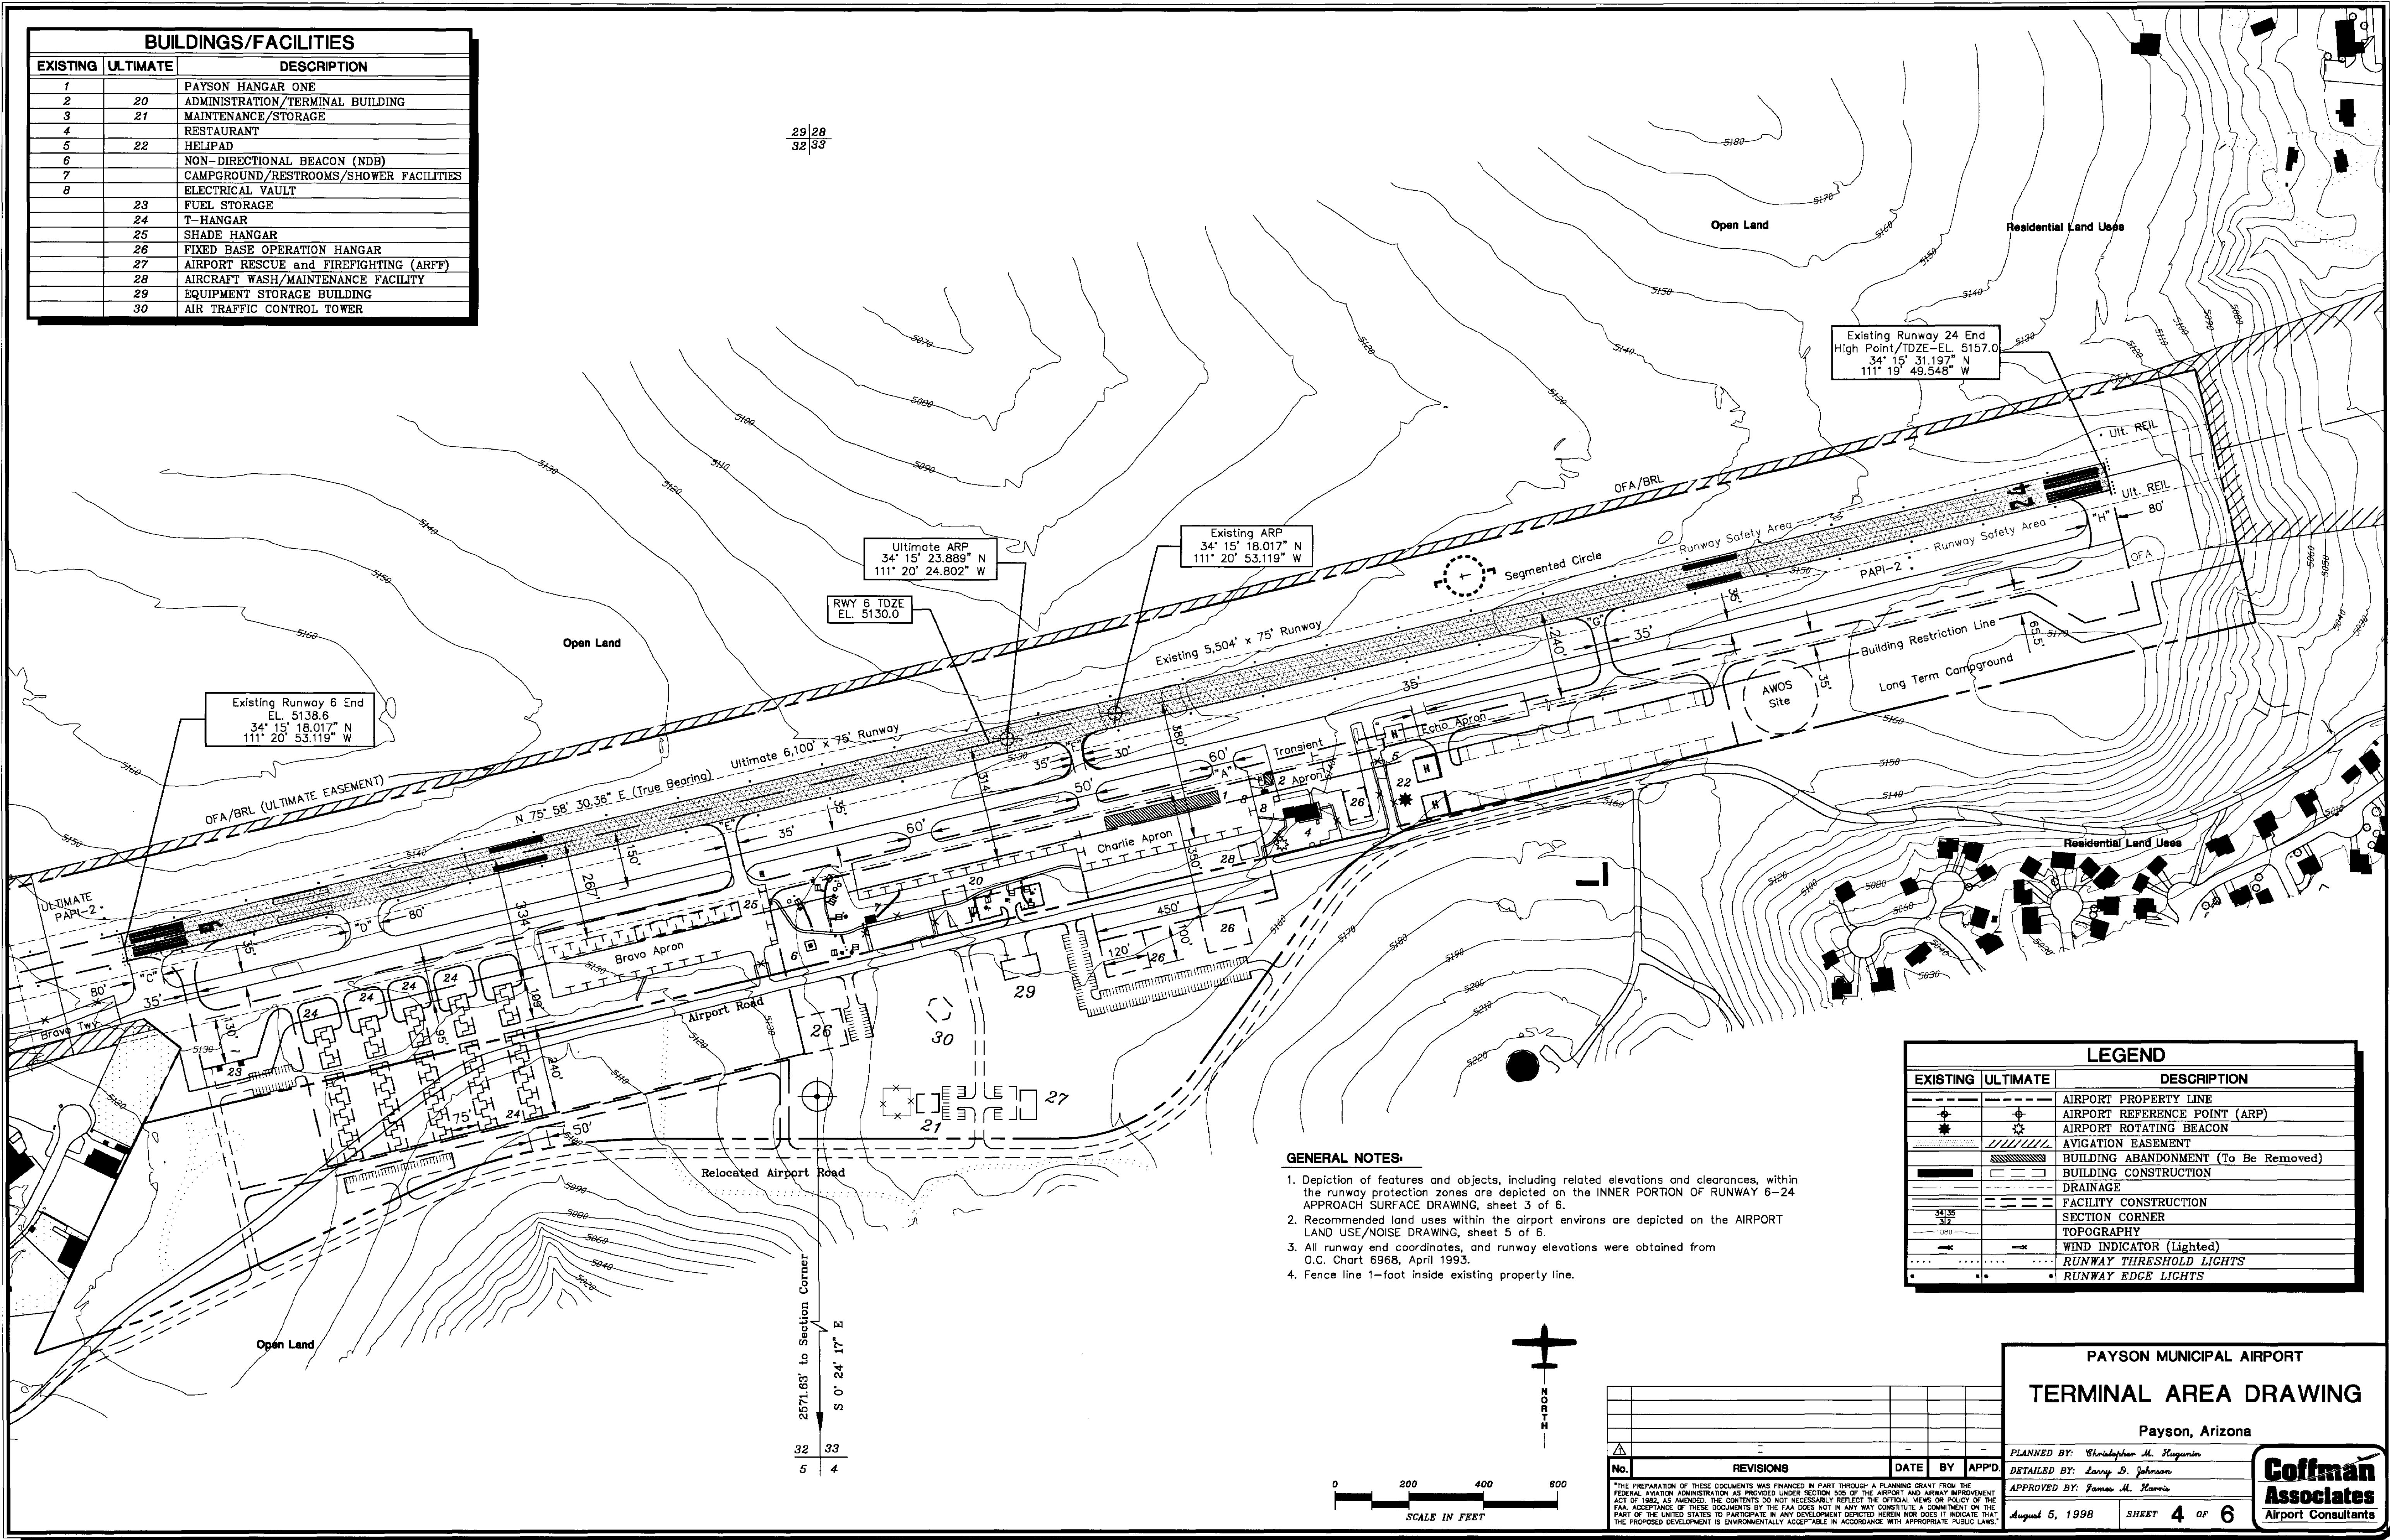

**GENERAL NOTES:**

1. Depiction of features and objects, including related elevations and clearances, within the runway protection zones are depicted on the INNER PORTION OF RUNWAY 6-24 APPROACH SURFACE DRAWING, sheet 3 of 6.
2. Recommended land uses within the airport environs are depicted on the AIRPORT LAND USE/NOISE DRAWING, sheet 5 of 6.
3. All runway end coordinates, and runway elevations were obtained from O.C. Chart 6968, April 1993.
4. Fence line 1-foot inside existing property line.

LEGEND		
EXISTING	ULTIMATE	DESCRIPTION
---	---	AIRPORT PROPERTY LINE
+	+	AIRPORT REFERENCE POINT (ARP)
*	*	AIRPORT ROTATING BEACON
---	---	AVIGATION EASEMENT
---	---	BUILDING ABANDONMENT (To Be Removed)
---	---	BUILDING CONSTRUCTION
---	---	DRAINAGE
---	---	FACILITY CONSTRUCTION
---	---	SECTION CORNER
---	---	TOPOGRAPHY
---	---	WIND INDICATOR (Lighted)
---	---	RUNWAY THRESHOLD LIGHTS
---	---	RUNWAY EDGE LIGHTS

**PAYSON MUNICIPAL AIRPORT**  
**TERMINAL AREA DRAWING**  
 Payson, Arizona

PLANNED BY: Christopher M. Hugin  
 DETAILED BY: Larry S. Johnson  
 APPROVED BY: James M. Morris

August 5, 1998 SHEET 4 OF 6

**Coffman Associates**  
 Airport Consultants

No.	REVISIONS	DATE	BY	APPROVED

THE PREPARATION OF THESE DOCUMENTS WAS FINANCED IN PART THROUGH A PLANNING GRANT FROM THE FEDERAL AVIATION ADMINISTRATION AS PROVIDED UNDER SECTION 505 OF THE AIRPORT AND AIRWAY IMPROVEMENT ACT OF 1982, AS AMENDED. THE CONTENTS DO NOT NECESSARILY REFLECT THE OFFICIAL VIEWS OR POLICY OF THE FAA. ACCEPTANCE OF THESE DOCUMENTS BY THE FAA DOES NOT IN ANY WAY CONSTITUTE A COMMITMENT ON THE PART OF THE UNITED STATES TO PARTICIPATE IN ANY DEVELOPMENT DESCRIBED HEREIN NOR DOES IT INDICATE THAT THE PROPOSED DEVELOPMENT IS ENVIRONMENTALLY ACCEPTABLE IN ACCORDANCE WITH APPROPRIATE PUBLIC LAWS.